



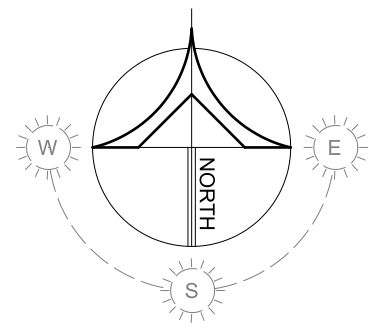


Do not scale from this drawing.
All information shown is to be checked on site
for accuracy and fit. Any discrepancies or omissions
to be reported to Arcady Architects immediately.

- KEY
- 2.3m (extendable to 3.3m) x 5.0m parking bay
 - 2.5 x 5.0m parking bay
 - Visitor parking bay

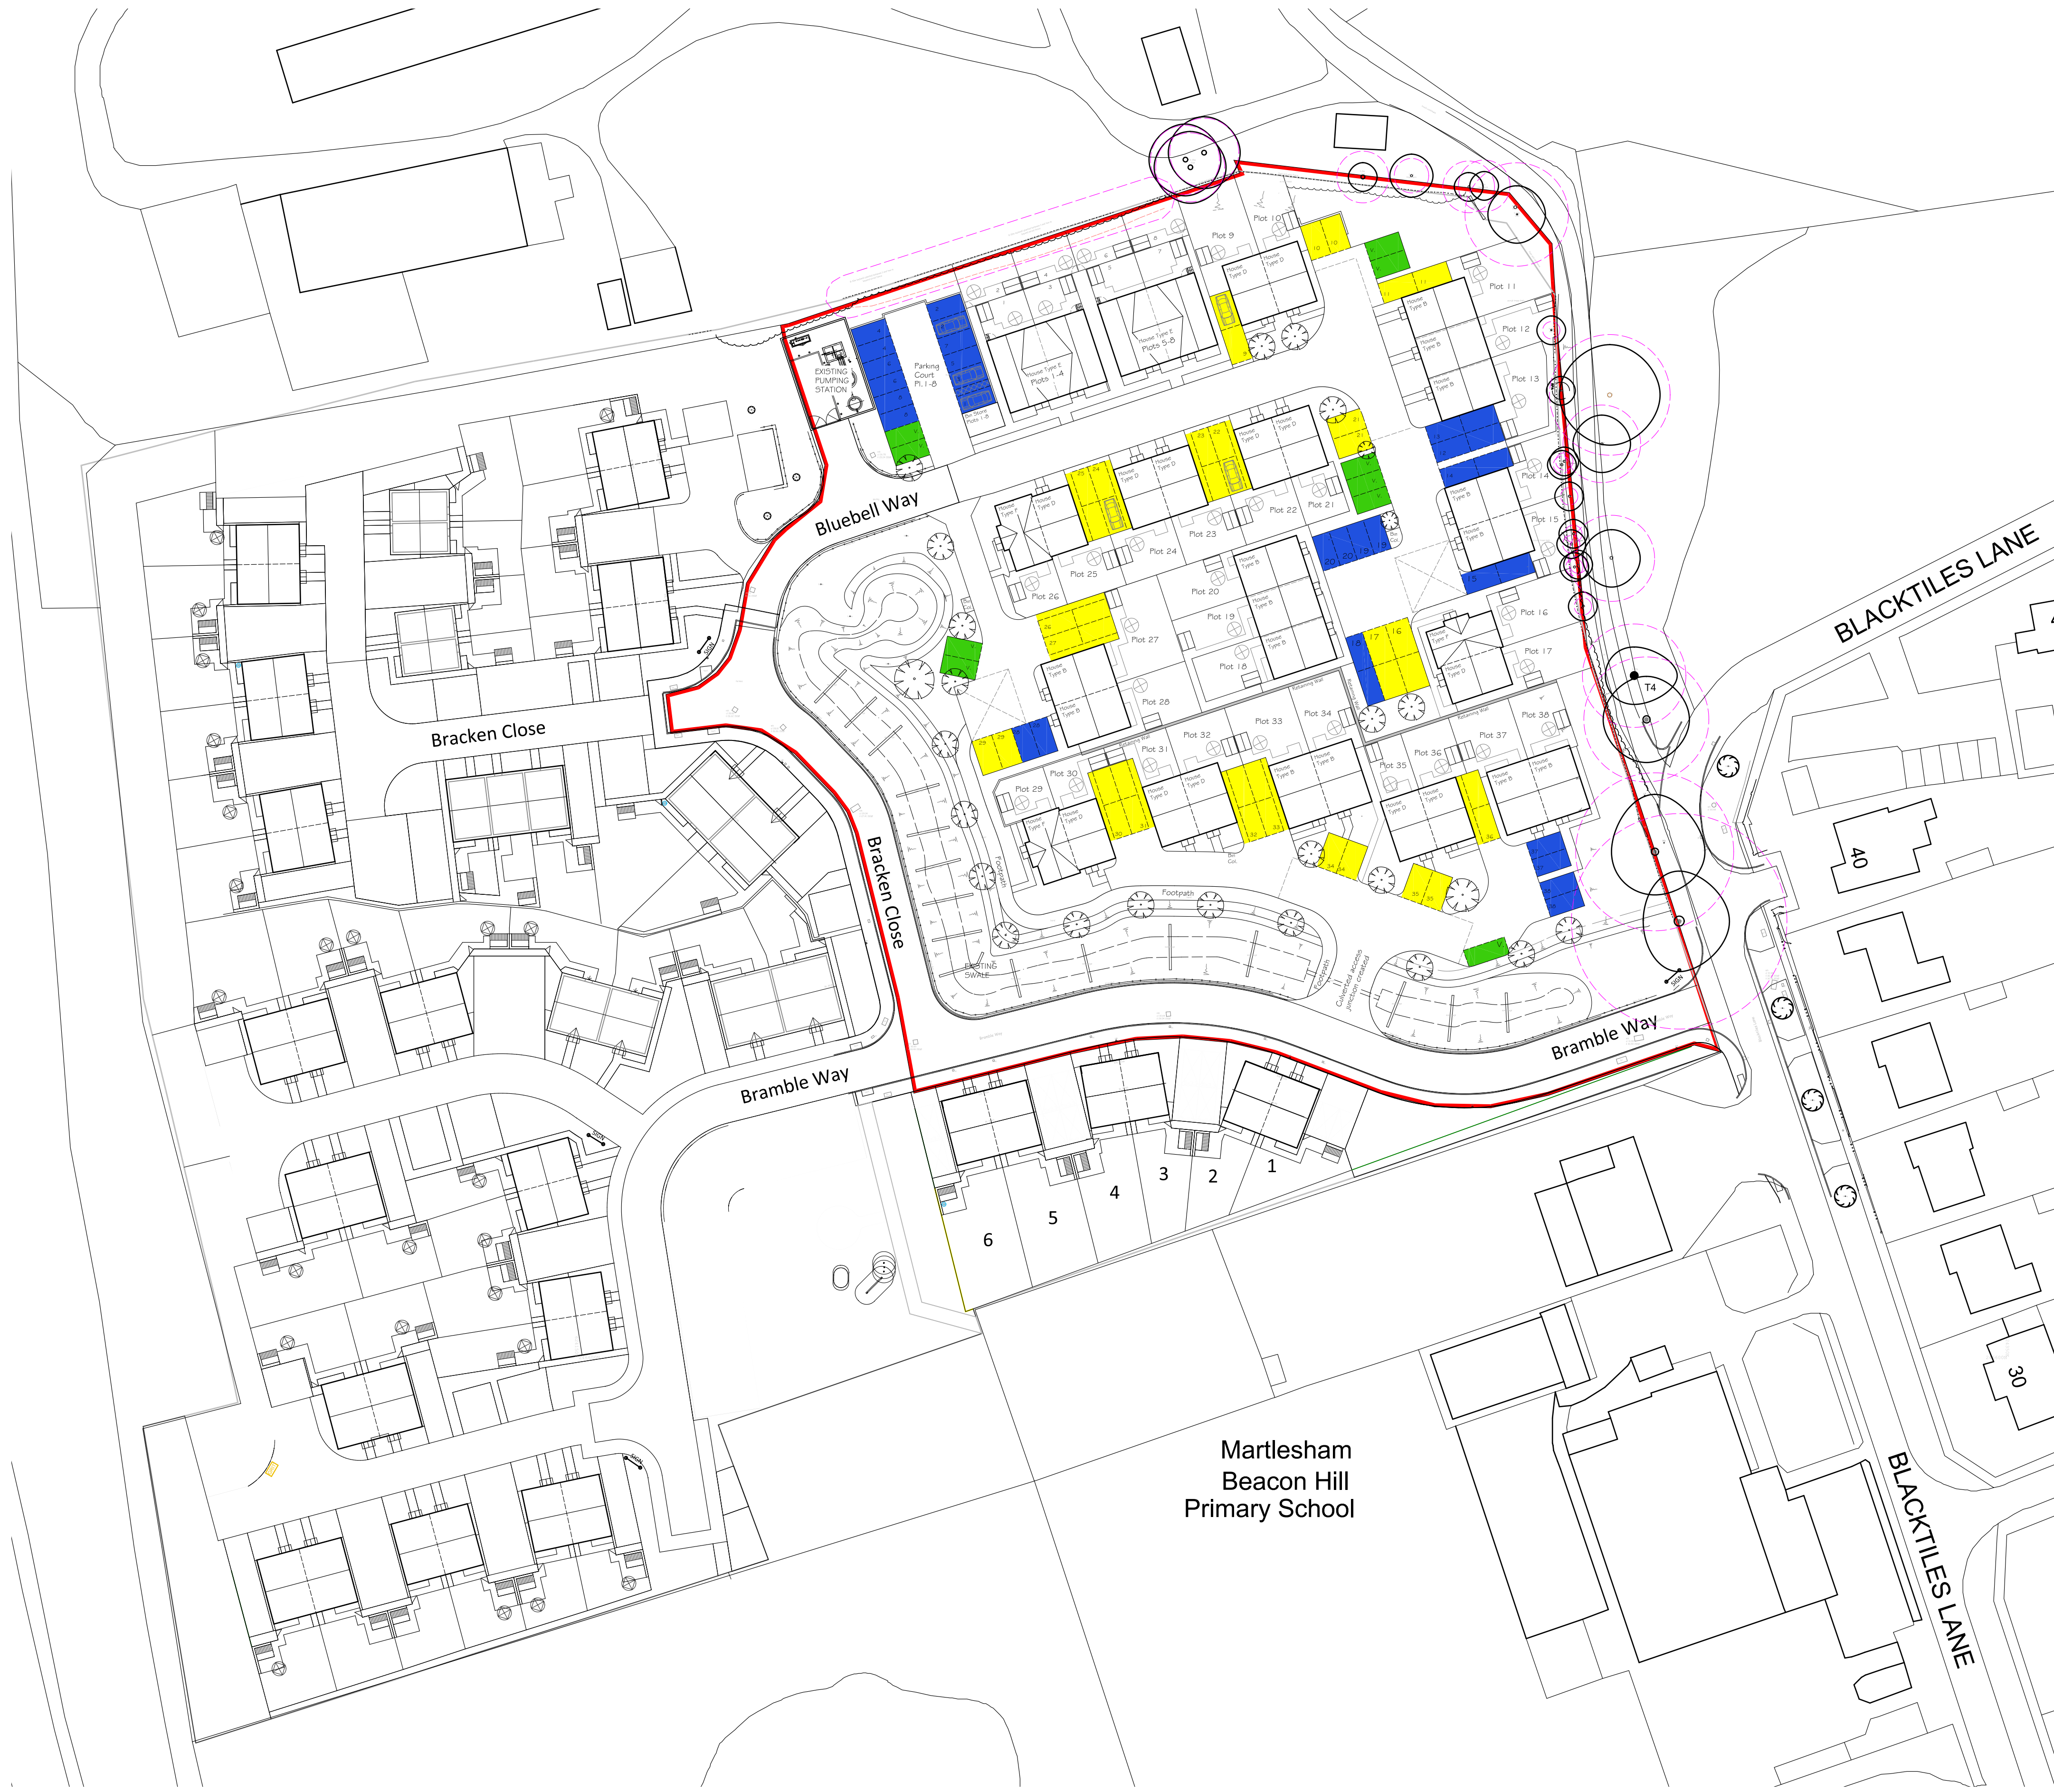

PROPOSED SITE PLAN
1:500 SCALE - METRES (A1 SHEET)

 

Martlesham
Beacon Hill
Primary School

Rev A: Plots 1-8 revised				AUG 26		CW	
REVISION:				DATE:		DRAWN:	
PROJECT: BLACKTILES LANE - PHASE 2, MARTLESHAM							
TITLE: PARKING PLAN							
SCALE: 1:500 (A1)		DATE: JUL 26		DRAWN: CW		CHD:	
No. 25/34/16		REV. A					
Unit 4 Phillows Barns Hammonds Road Little Baddow Essex CM3 4BG Tel: 01245 464681 www.arcadyarchitects.co.uk							

