


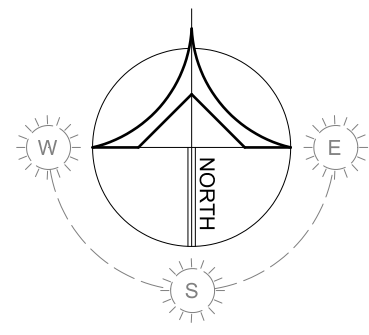


Do not scale from this drawing.
All information shown is to be checked on site
for accuracy and fit. Any discrepancies or omissions
to be reported to Arcady Architects immediately.

- KEY**
- On plot area for storage of refuse / recycling bins
 - Front of property bin collection point
 - Bin store
 - Communal refuse collection point
 - Residents travel route
 - Refuse / recycling operative travel route (Max. 15m beyond adoptable road or size 3 turning head)



PROPOSED SITE PLAN
1:500 SCALE - METRES (A1 SHEET)

 

Rev A: Plots 1-8 revised
REVISION:

AUG 26
DATE: CW
DRAWN:

PROJECT:
BLACKTILES LANE - PHASE 2,
MARTLESHAM

TITLE:
REFUSE COLLECTION PLAN

SCALE: 1:500 (A1) DATE: JUL 26 DRAWN: CW CHD:

No. 25/34/15 REV. A

Unit 4 | Phillows Barns | Hammonds Road
Little Baddow | Essex | CM3 4BG
Tel: 01245 464681 | www.arcadyarchitects.co.uk

ARCADY
ARCHITECTS