


DO NOT SCALE FROM THIS DRAWING
 THE GENERAL CONTRACTOR IS TO CHECK ALL DIMENSIONS ON SITE AND REPORT ANY DISCREPANCIES TO THE SUPERVISING OFFICER.
 ALL DIMENSIONS ARE SHOWN IN 'mm' UNLESS OTHERWISE STATED.


NOTES:

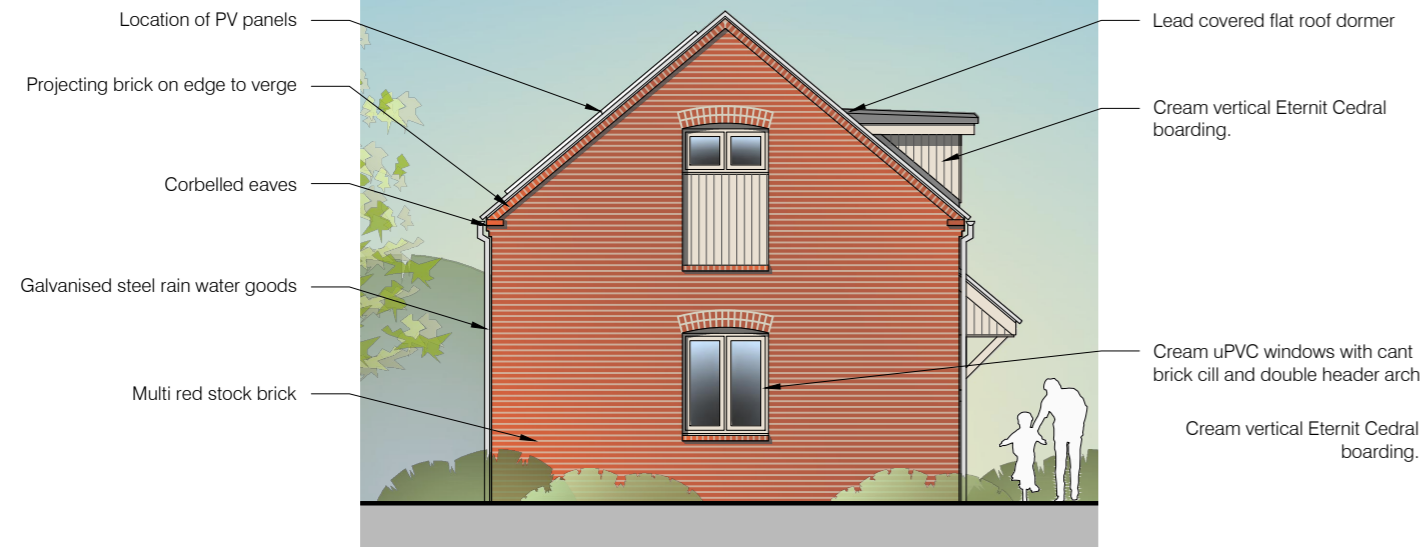


SE Elevation - Facing Goldenlonds




NE Elevation - Front

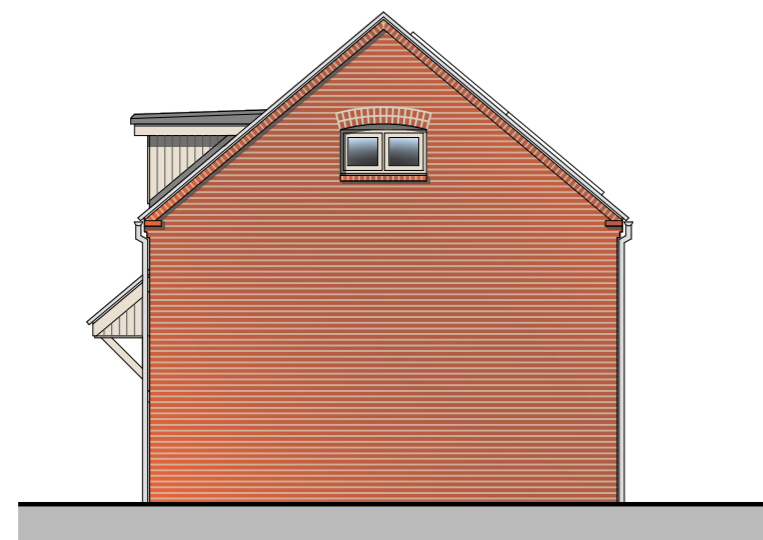

NW Elevation - Side

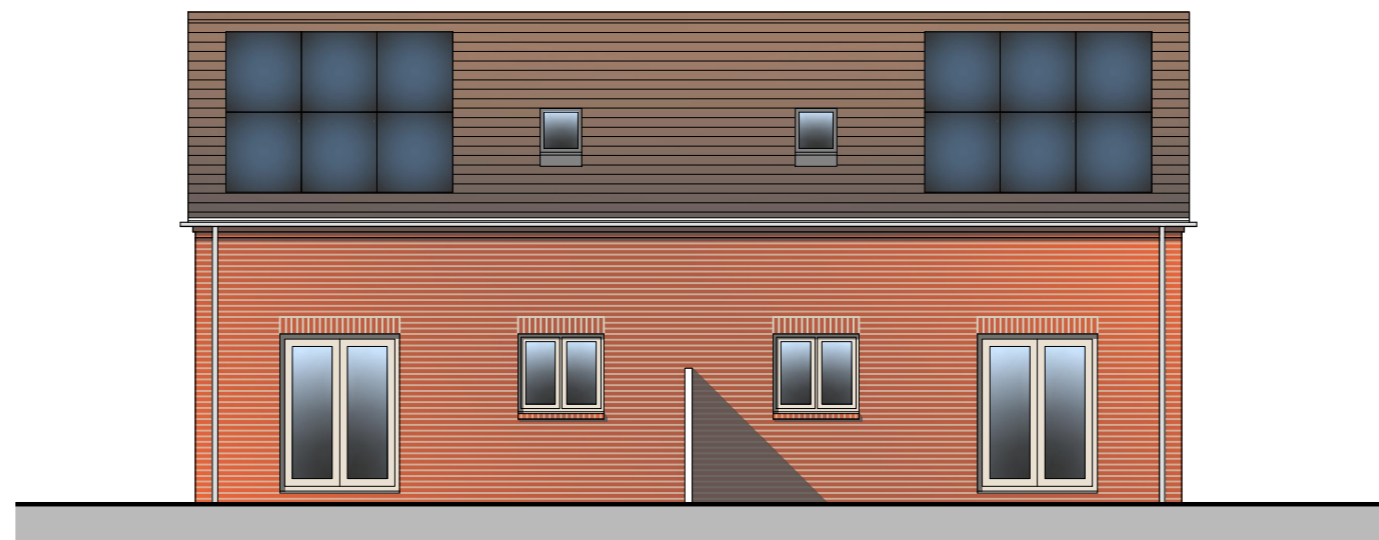


SW Elevation - Rear

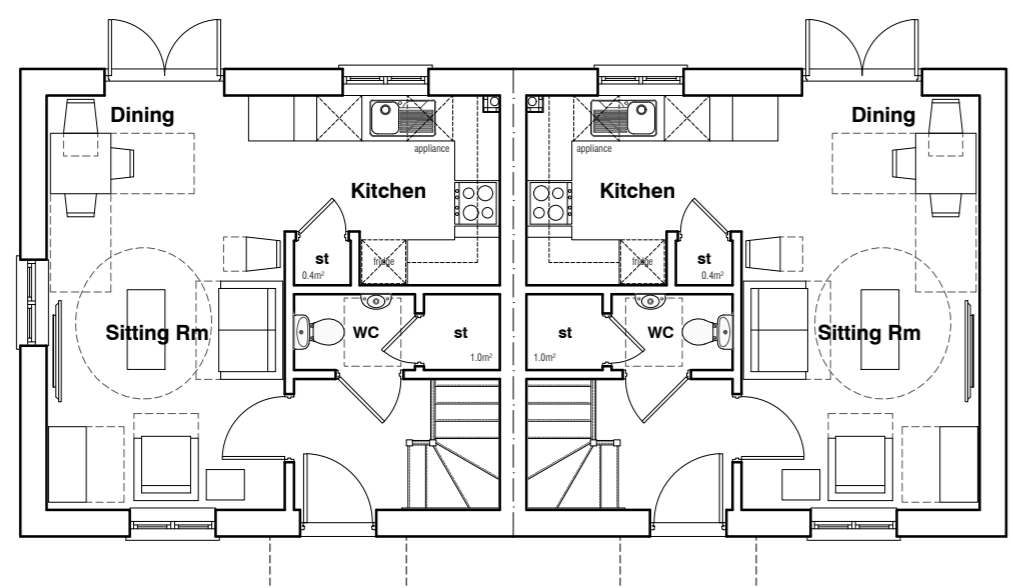


Type A (GIFA = 59.3m²)

GROUND FLOOR PLAN

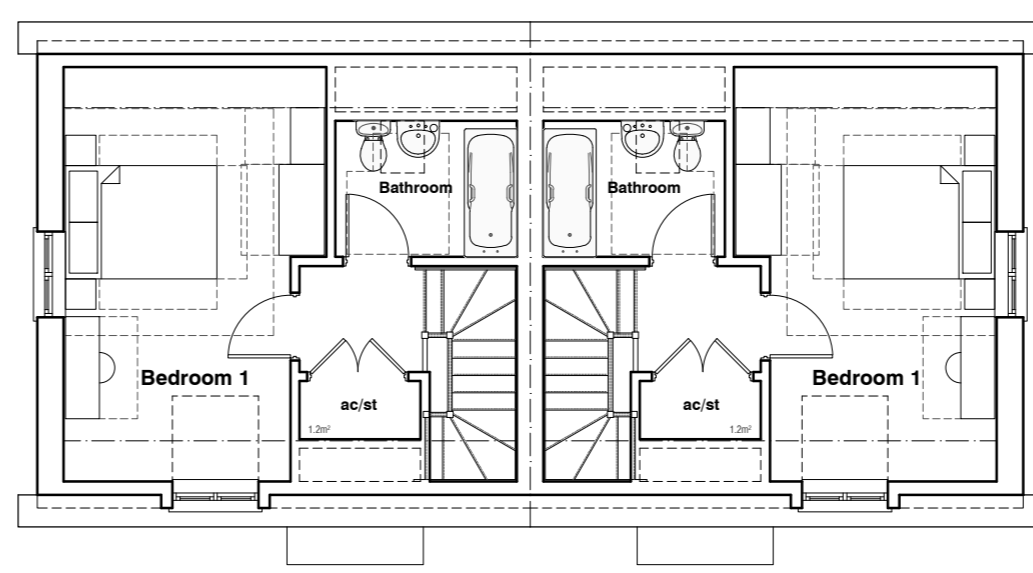

FIRST FLOOR PLAN

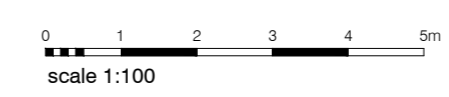

Revisions		
Suffix	Date	Amendments

Status **Draft For Comment**



The Design Partnership
 The Design Partnership (Ely) Ltd
 Claremont House,
 10 Station Road,
 Chatteris
 Cambridgeshire PE16 6AG
 Tel: 01354 693111

Job Title
 Proposed Development of 8 Affordable Dwellings
 Land off Goldenlonds, Stoke by Nayland, for
 Hastoe Housing Association Ltd

Drawing Title
 PLANNING SUBMISSION
 Plans and Elevations - One Bedroom Houses

Date	Scale	Drwn	Dwg. No.	Rev.
Aug.2020	1:100@A1	PD	H.860.P03	