


SE Elevation - Side




NW Elevation - Side

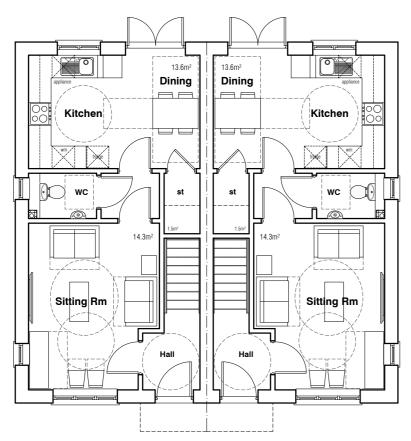


Type B (GIFA = 80.2m²) **Type B** (GIFA = 80.2m²)

GROUND FLOOR PLAN



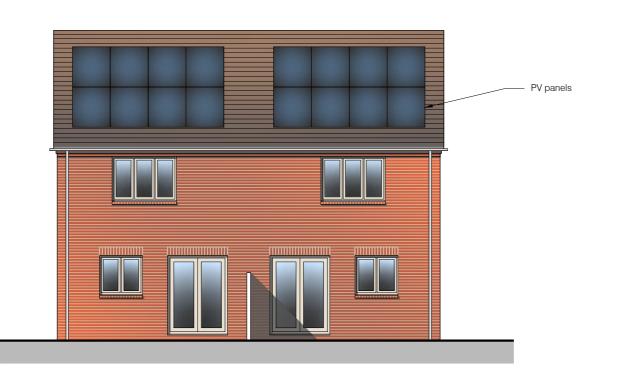

SW Elevation - Rear

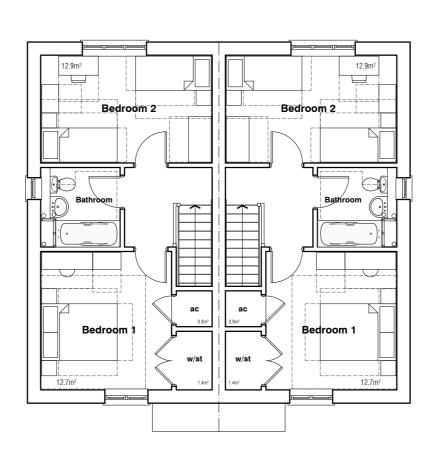

FIRST FLOOR PLAN

DO NOT SCALE FROM THIS DRAWING

THE GENERAL CONTRACTOR IS TO CHECK ALL DIMENSIONS ON SITE AND REPORT ANY DISCREPENCIES TO THE SUPERVISING OFFICER.

ALL DIMENSIONS ARE SHOWN IN 'mm' UNLESS OTHERWISE STATED.

NOTES:

Revisions							
Suffix	Date	Amendments					

Status

Draft For Comment



The Design Partnership

The Design Partnership (Ely) Ltd

Claremont House, 10 Station Road, Chatteris Cambridgeshire PE16 6AG

Tel: 01354 693111

Job Title

Proposed Development of 8 Affordable Dwellings Land off Goldenlonds, Stoke by Nayland, for Hastoe Housing Association Ltd

Drawing Title

scale 1:100

PLANNING SUBMISSION
Plans and Elevations - Two Bedroom Houses

Date	Scale	Drwn	Dwg. No.	Rev.
Aug.2020	1:100@A1	PD	H.860.P04	