


NW Elevation - Side



SW Elevation - Front

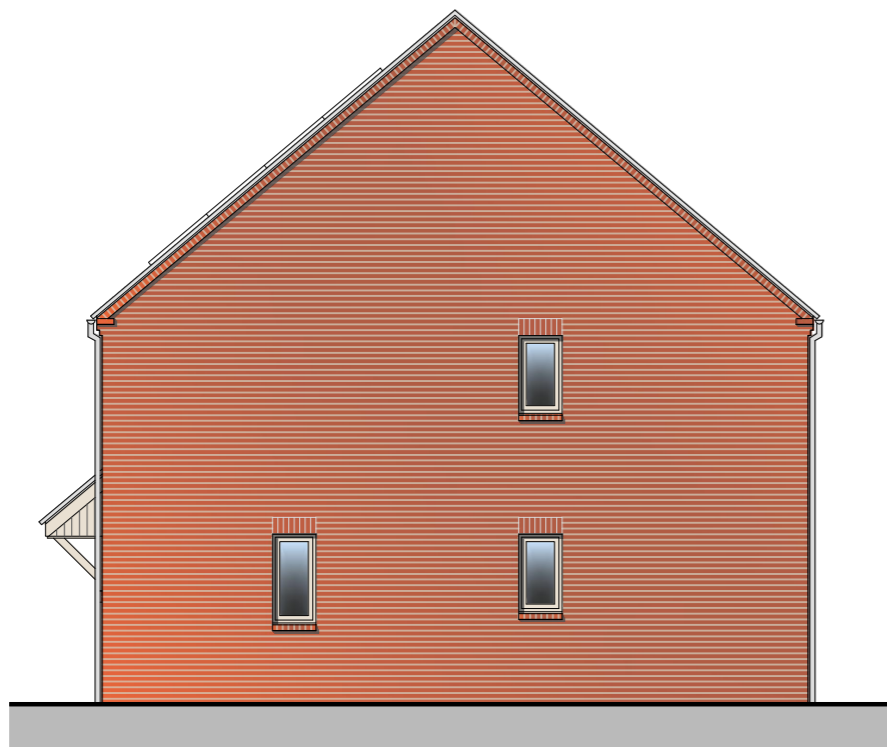

SE Elevation - Side




NE Elevation - Rear




Type C (GIFA = 95.8m²)

GROUND FLOOR PLAN

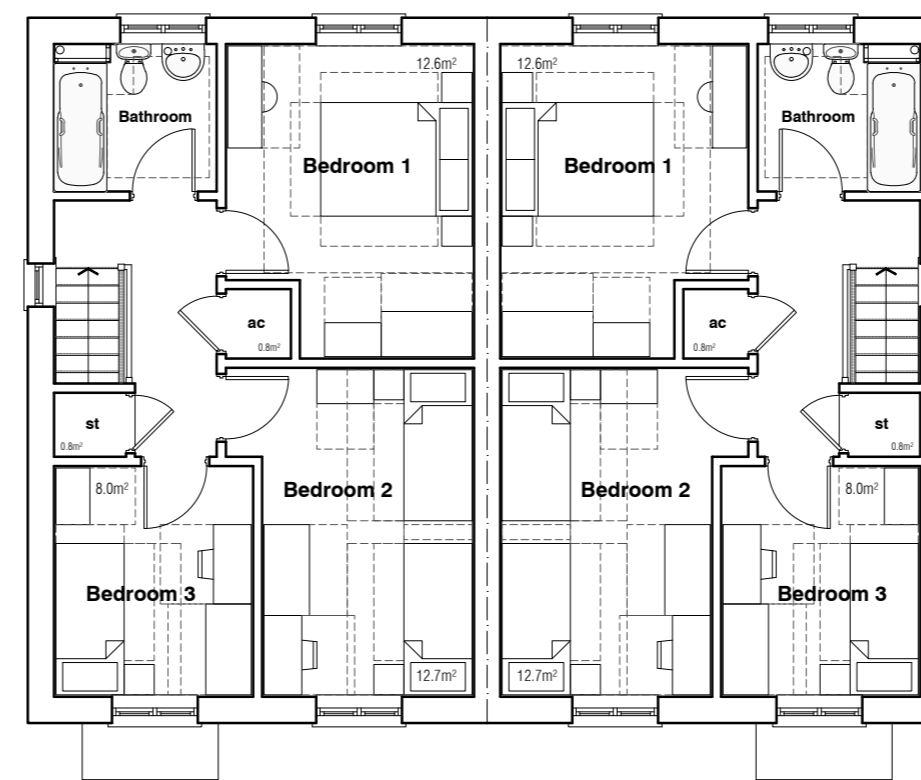

FIRST FLOOR PLAN

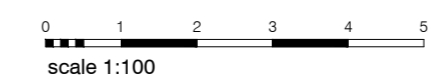

DO NOT SCALE FROM THIS DRAWING

THE GENERAL CONTRACTOR IS TO CHECK ALL DIMENSIONS ON SITE AND REPORT ANY DISCREPANCIES TO THE SUPERVISING OFFICER.

ALL DIMENSIONS ARE SHOWN IN 'mm' UNLESS OTHERWISE STATED.

NOTES:

Revisions		
Suffix	Date	Amendments

Status **Draft For Comment**



**The Design Partnership**  
 The Design Partnership (Ely) Ltd  
 Claremont House,  
 10 Station Road,  
 Chatteris  
 Cambridgeshire PE16 6AG  
 Tel: 01354 693111

Job Title  
 Proposed Development of 8 Affordable Dwellings  
 Land off Goldenlonds, Stoke by Nayland, for  
 Hastoe Housing Association Ltd

Drawing Title  
 PLANNING SUBMISSION  
 Plans and Elevations - Three Bedroom Houses

Date Aug.2020	Scale 1:100@A1	Drwn PD	Dwg. No. H.860.P05	Rev.
------------------	-------------------	------------	-----------------------	------