




main picture : Perspective looking to plots 1-2, plots 5-6 in the background  
 below: proposed development viewed from across fields to the south

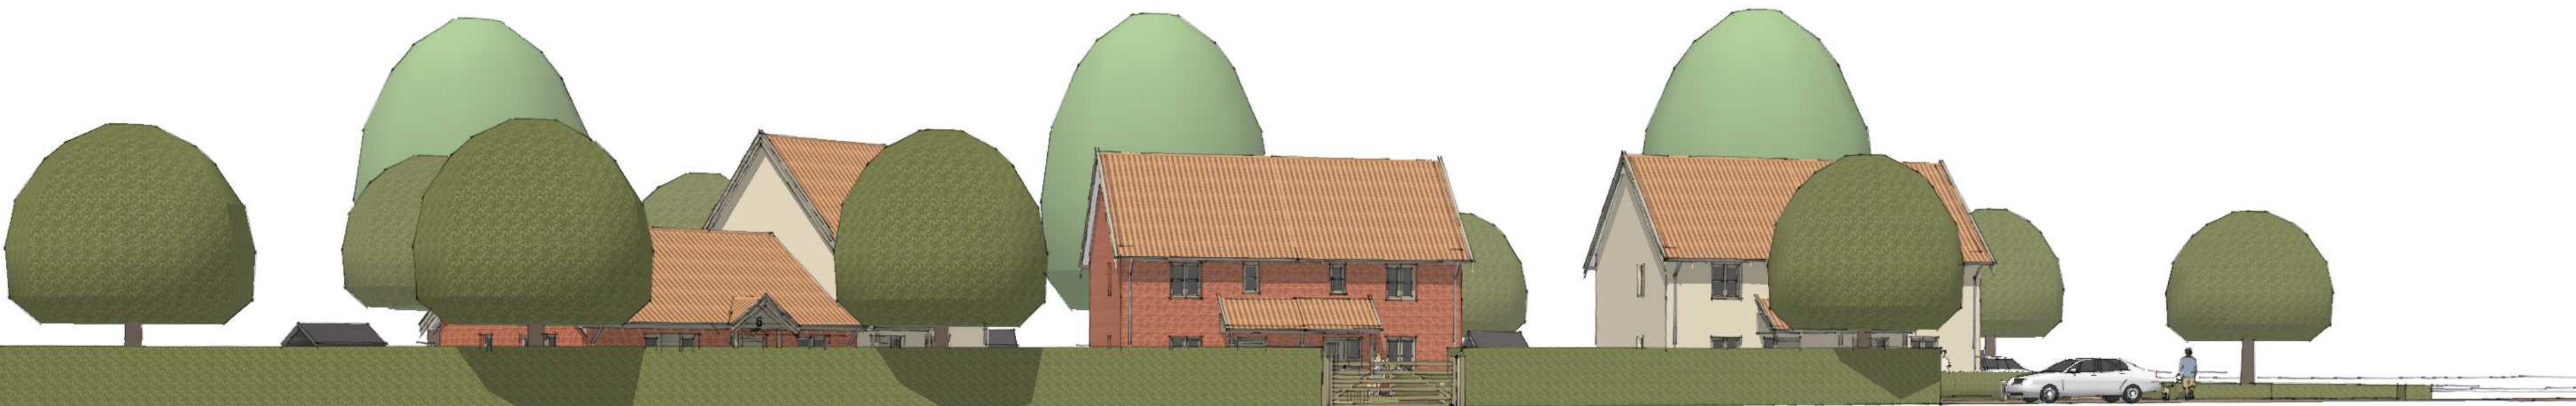

rev A: colour scheme revised  
**Revision Details:**  
**PROJECT:**  
 Proposed Housing Development  
 Land Adjacent Primary School  
 The Street  
 Saxlingham Nethergate  
**CLIENT:**  
 Hastoe Housing Association

**TITLE:**  
 Perspectives 2

**DATE:** 26-06-22

**VOID Architecture**  
 Heath Barn, Norwich Road, Fakenham,  
 Norfolk, NR21 8LZ

tel: 01328 801536  
 email: info@voidarchitecture.co.uk  
 web: www.void architecture.co.uk

DRAWING: 1214.06  
 REV: A  
 SIZE: A2

This line measures 200mm in length when printed correctly