



Do not scale from this drawing.
All information shown is to be checked on site
for accuracy and fit. Any discrepancies or omissions
to be reported to Arcady Architects immediately.



PROPOSED SITE SECTION B-B

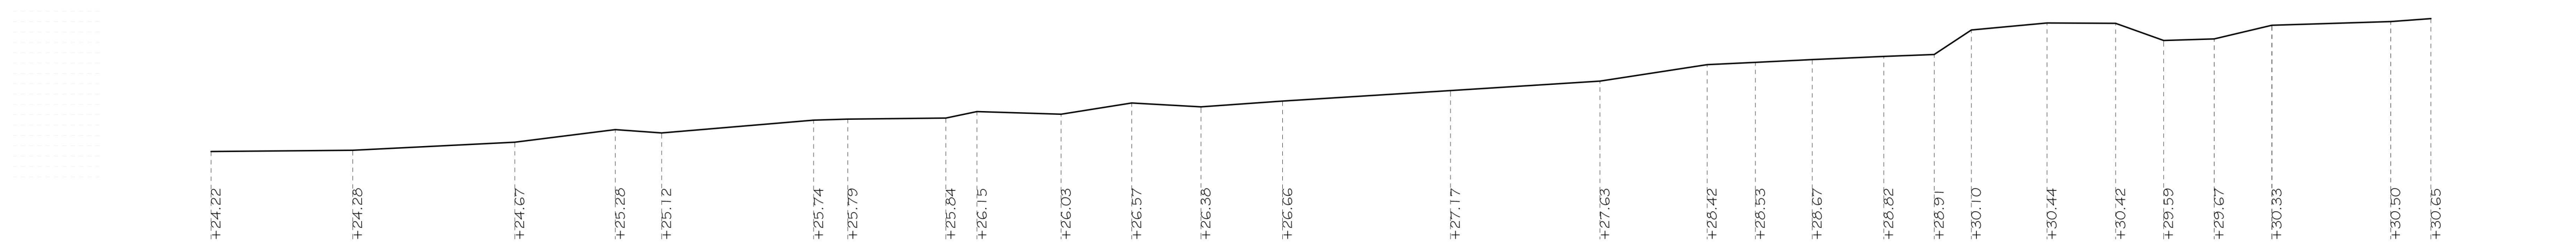

EXISTING SITE SECTION B-B

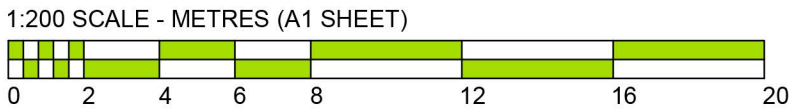

A. Revisions to Plot 1 # 2		AUG 26	CW
REVISION:		DATE:	DRAWN:
PROJECT: BLACKTILES LANE - PHASE 2, MARTLESHAM			
TITLE: EXISTING & PROPOSED SITE SECTION B-B			
SCALE: 1:200 (A1)	DATE: MAY 26	DRAWN: CW	CHKD:
No.	REV.		
25/34/10	A		
Unit 4 Pillows Barns Hammonds Road Little Baddow Essex CM3 4BG Tel: 01245 464681 www.arcadyarchitects.co.uk			



ARCADY

ARCHITECTS

ARCADY
ARCHITECTS